



North Elevation

Revisions

A
13.09.2018 - Amended in line with client comments. Planning issue.

Project

Tower Gardens Pavilion

Client


Skegness Town Council

Drawing

Proposed - Elevations - Sheet 2
1:100 @ A3

Date

August 2018

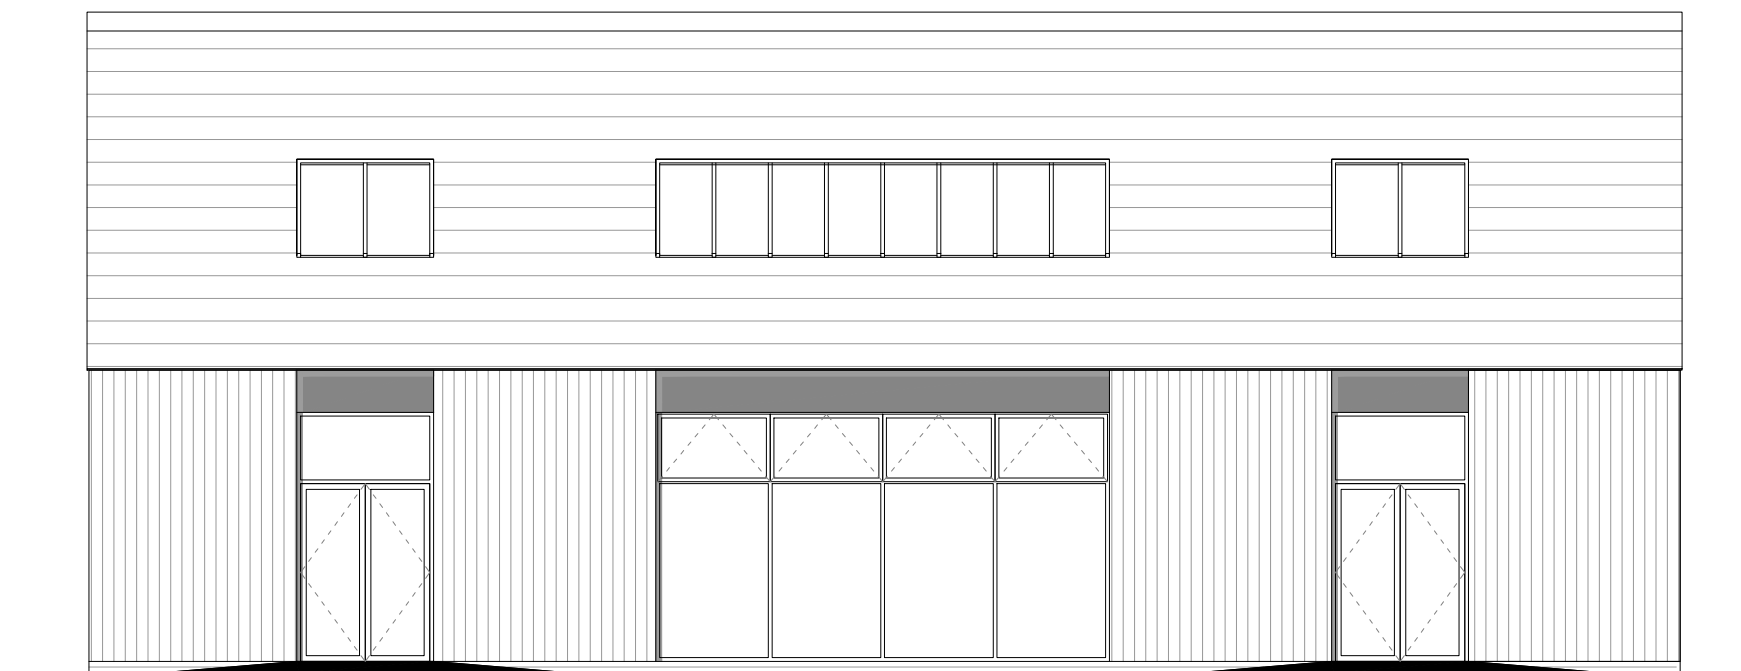

West Elevation

core+
architects

www.core-architects.co.uk

The Terrace, Grantham Street, Lincoln, LN2 1BD 01522 525901

Copyright © 2018 Core Plus Architects Limited Do Not Scale

planning

629.2-111

A