


Section A-A

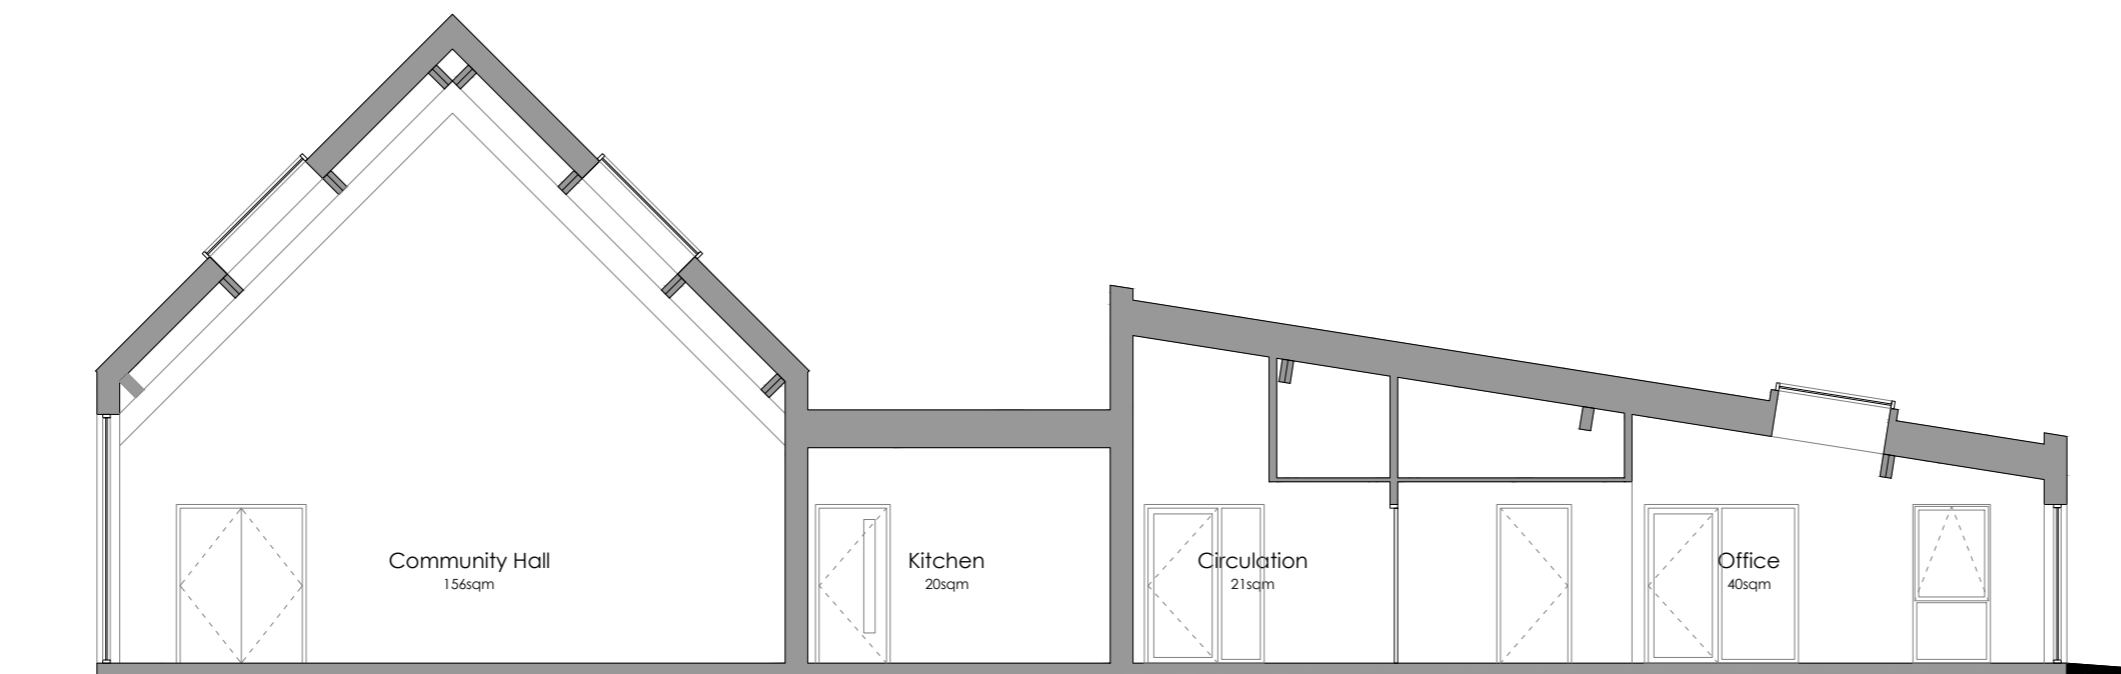

Section A-A



Section C-C


Revisions
A
 05.10.2018 - Section C-C added.

Project
 Tower Gardens Pavilion

Client
 Skegness Town Council

Drawing
 Proposed - Sections
 1:100 @ A2

Date
 August 2018

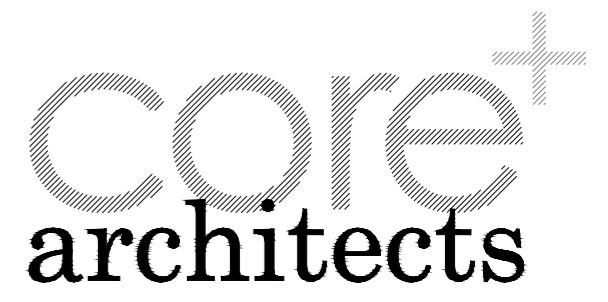

www.core-architects.co.uk

The Terrace, Grantham Street, Lincoln, LN2 1BD 01522 525901
 Copyright © 2018 Core Plus Architects Limited Do Not Scale

planning

629.2-210

A